

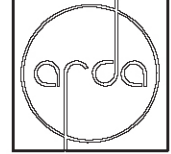
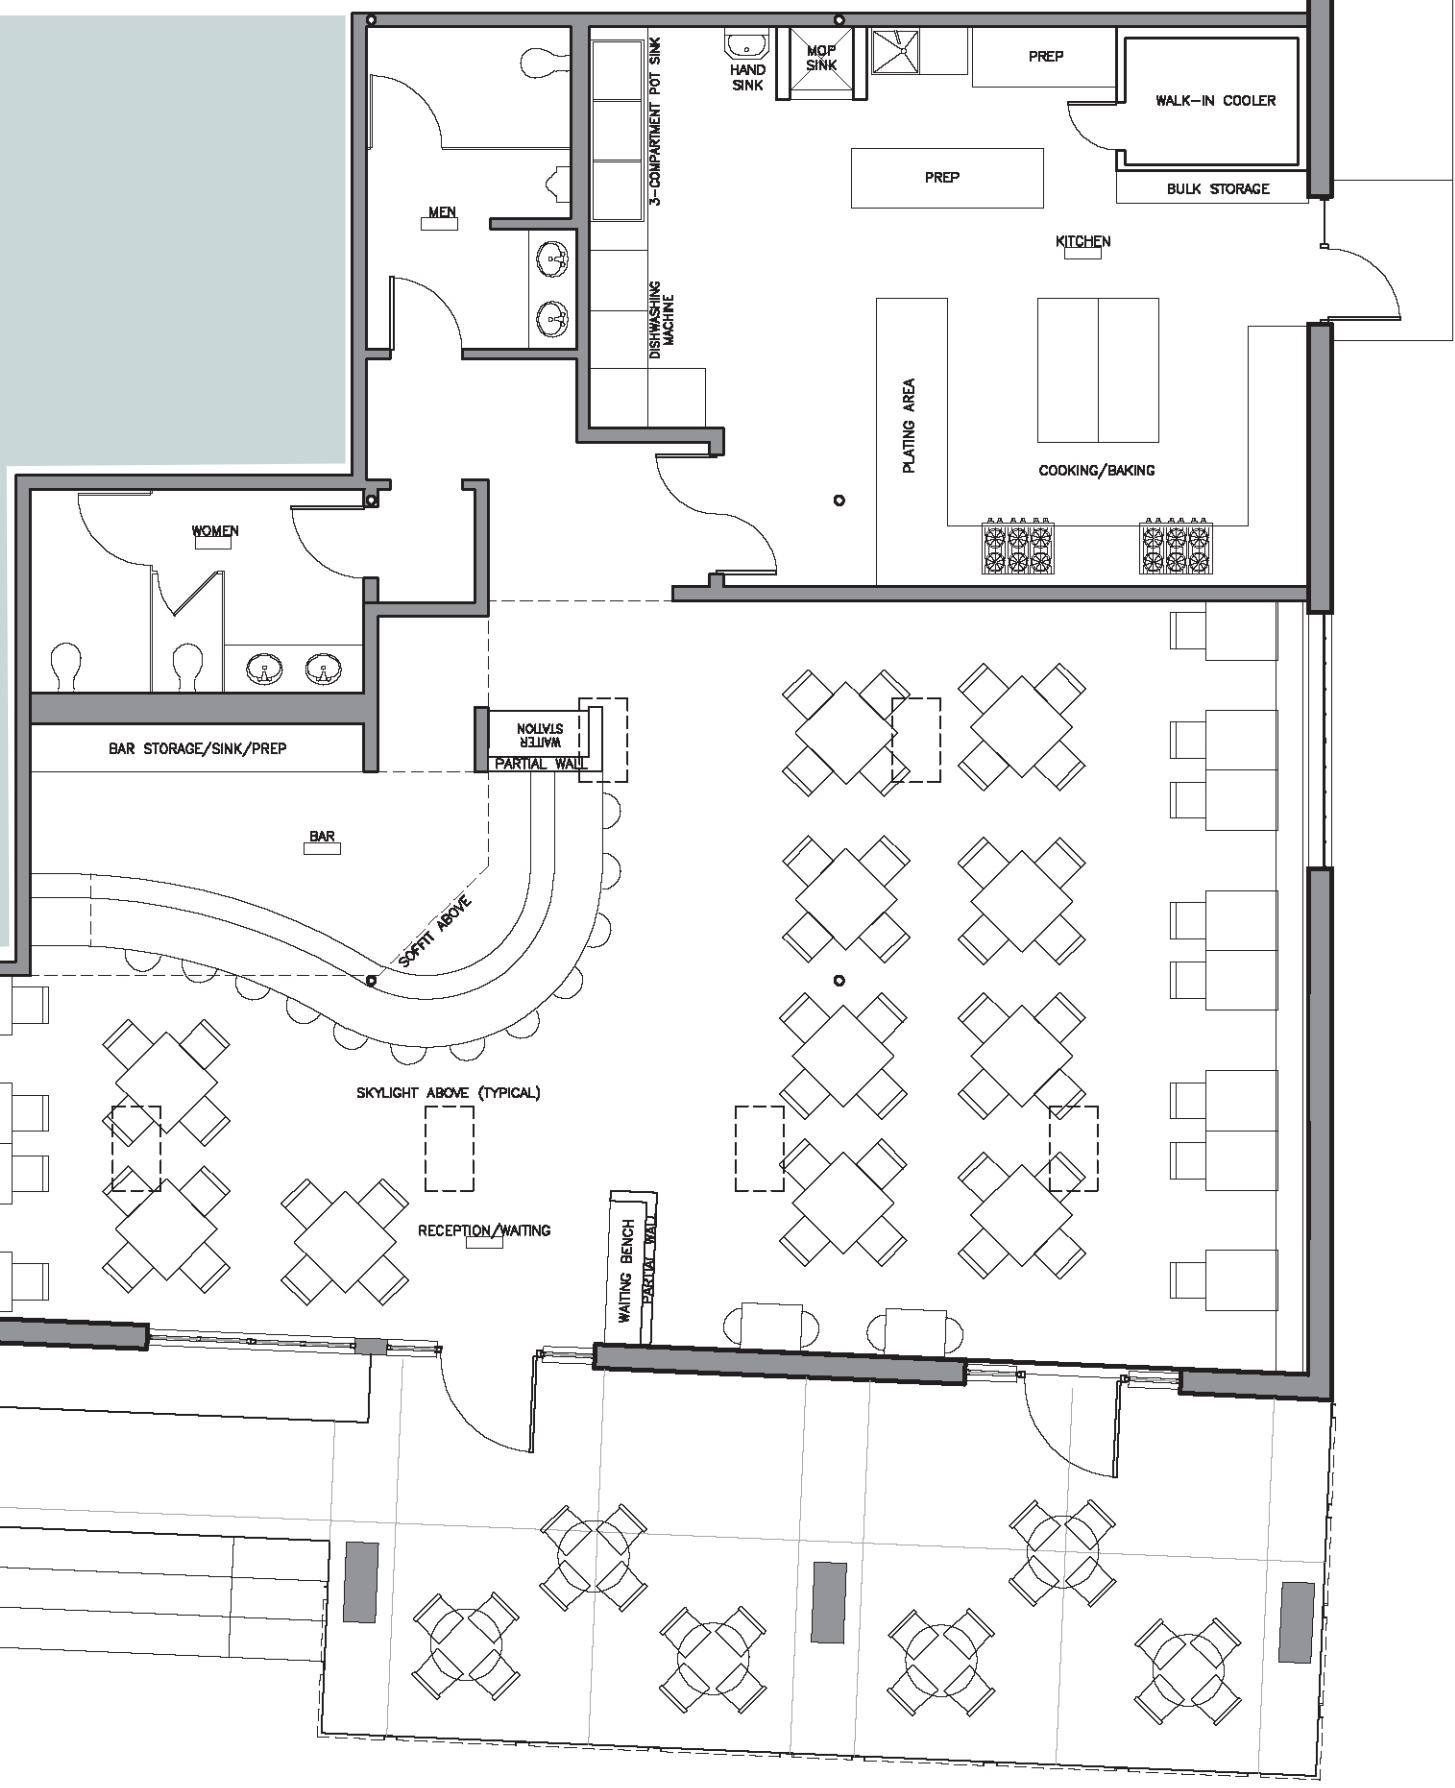



LEASED

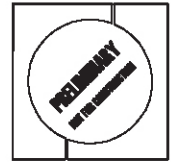

Belk Architecture
735 Ninth Street
Durham, North Carolina 27705
919.286.2576 phone
919.286.1806 facsimile
info@belkarchitecture.net email
ARCHITECT

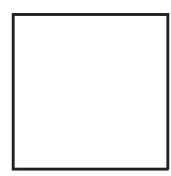

RESTAURANT TENANT
VENABLE BUILDING
DURHAM, NORTH CAROLINA

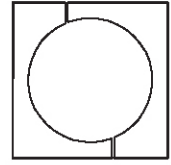

Project **VEN**
Date **22 APR 2008**
Issued For **REVIEW**
Revisions

Drawn By **JJF**

Content
FLOOR PLAN

A1
Sheet

OPTION 'D'
FLOOR PLAN
1/8" = 1'-0"

1

COPYRIGHT 2007, G. EDWIN BELK ARCHITECTURE. EXPRESSLY RESERVES ITS COMMON LAW COPYRIGHT AND OTHER PROPERTY RIGHTS IN THESE PLANS. THESE PLANS ARE NOT TO BE REPRODUCED, CHANGED OR COPIED IN ANY FORM OR MANNER, WHATSOEVER, NOR ARE THEY TO BE ASSIGNED TO ANY THIRD PARTY WITHOUT FIRST OBTAINING THE EXPRESSED WRITTEN PERMISSION AND CONSENT OF G. EDWIN BELK ARCHITECTURE.